


FIRST FLOOR PLAN

ALL MILLWORK B.O.

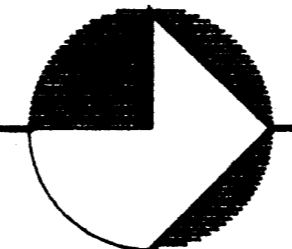

PROJECT NORTH

THIS DRAWING MAY NOT BE REPRODUCED OR COPIED, IN WHOLE OR IN PART, WITHOUT THE EXPRESSED WRITTEN PERMISSION OF T-PEG, INC. COPYRIGHT © 1996 T-PEG, INC.

TIMBERPEG EAST INC. CLAREMONT, N.H.  
 TIMBERPEG SOUTH INC. FLETCHER, N.C.  
 TIMBERPEG WEST INC. FT. COLLINS, CO.  
 TIMBERPEG PACIFIC INC. RENO, NV.




SCALE: 1/4" = 1'-0"  
 DO NOT SCALE DIMENSIONS FROM BLUEPRINTS

JOHN & CHERRY LEWIS  
 FIRST FLOOR PLAN  
 C22K4, B20C, B20CT

DWG. NO. 2  
 PROJECT NO. 4089

NOTE:  
HEADROOM LINES ARE MEASURED  
FROM THE TOP OF FLOOR TO BOTTOM  
OF RAFTERS. THERE IS APPROXIMATELY  
8" MORE HEADROOM BETWEEN RAFTERS.

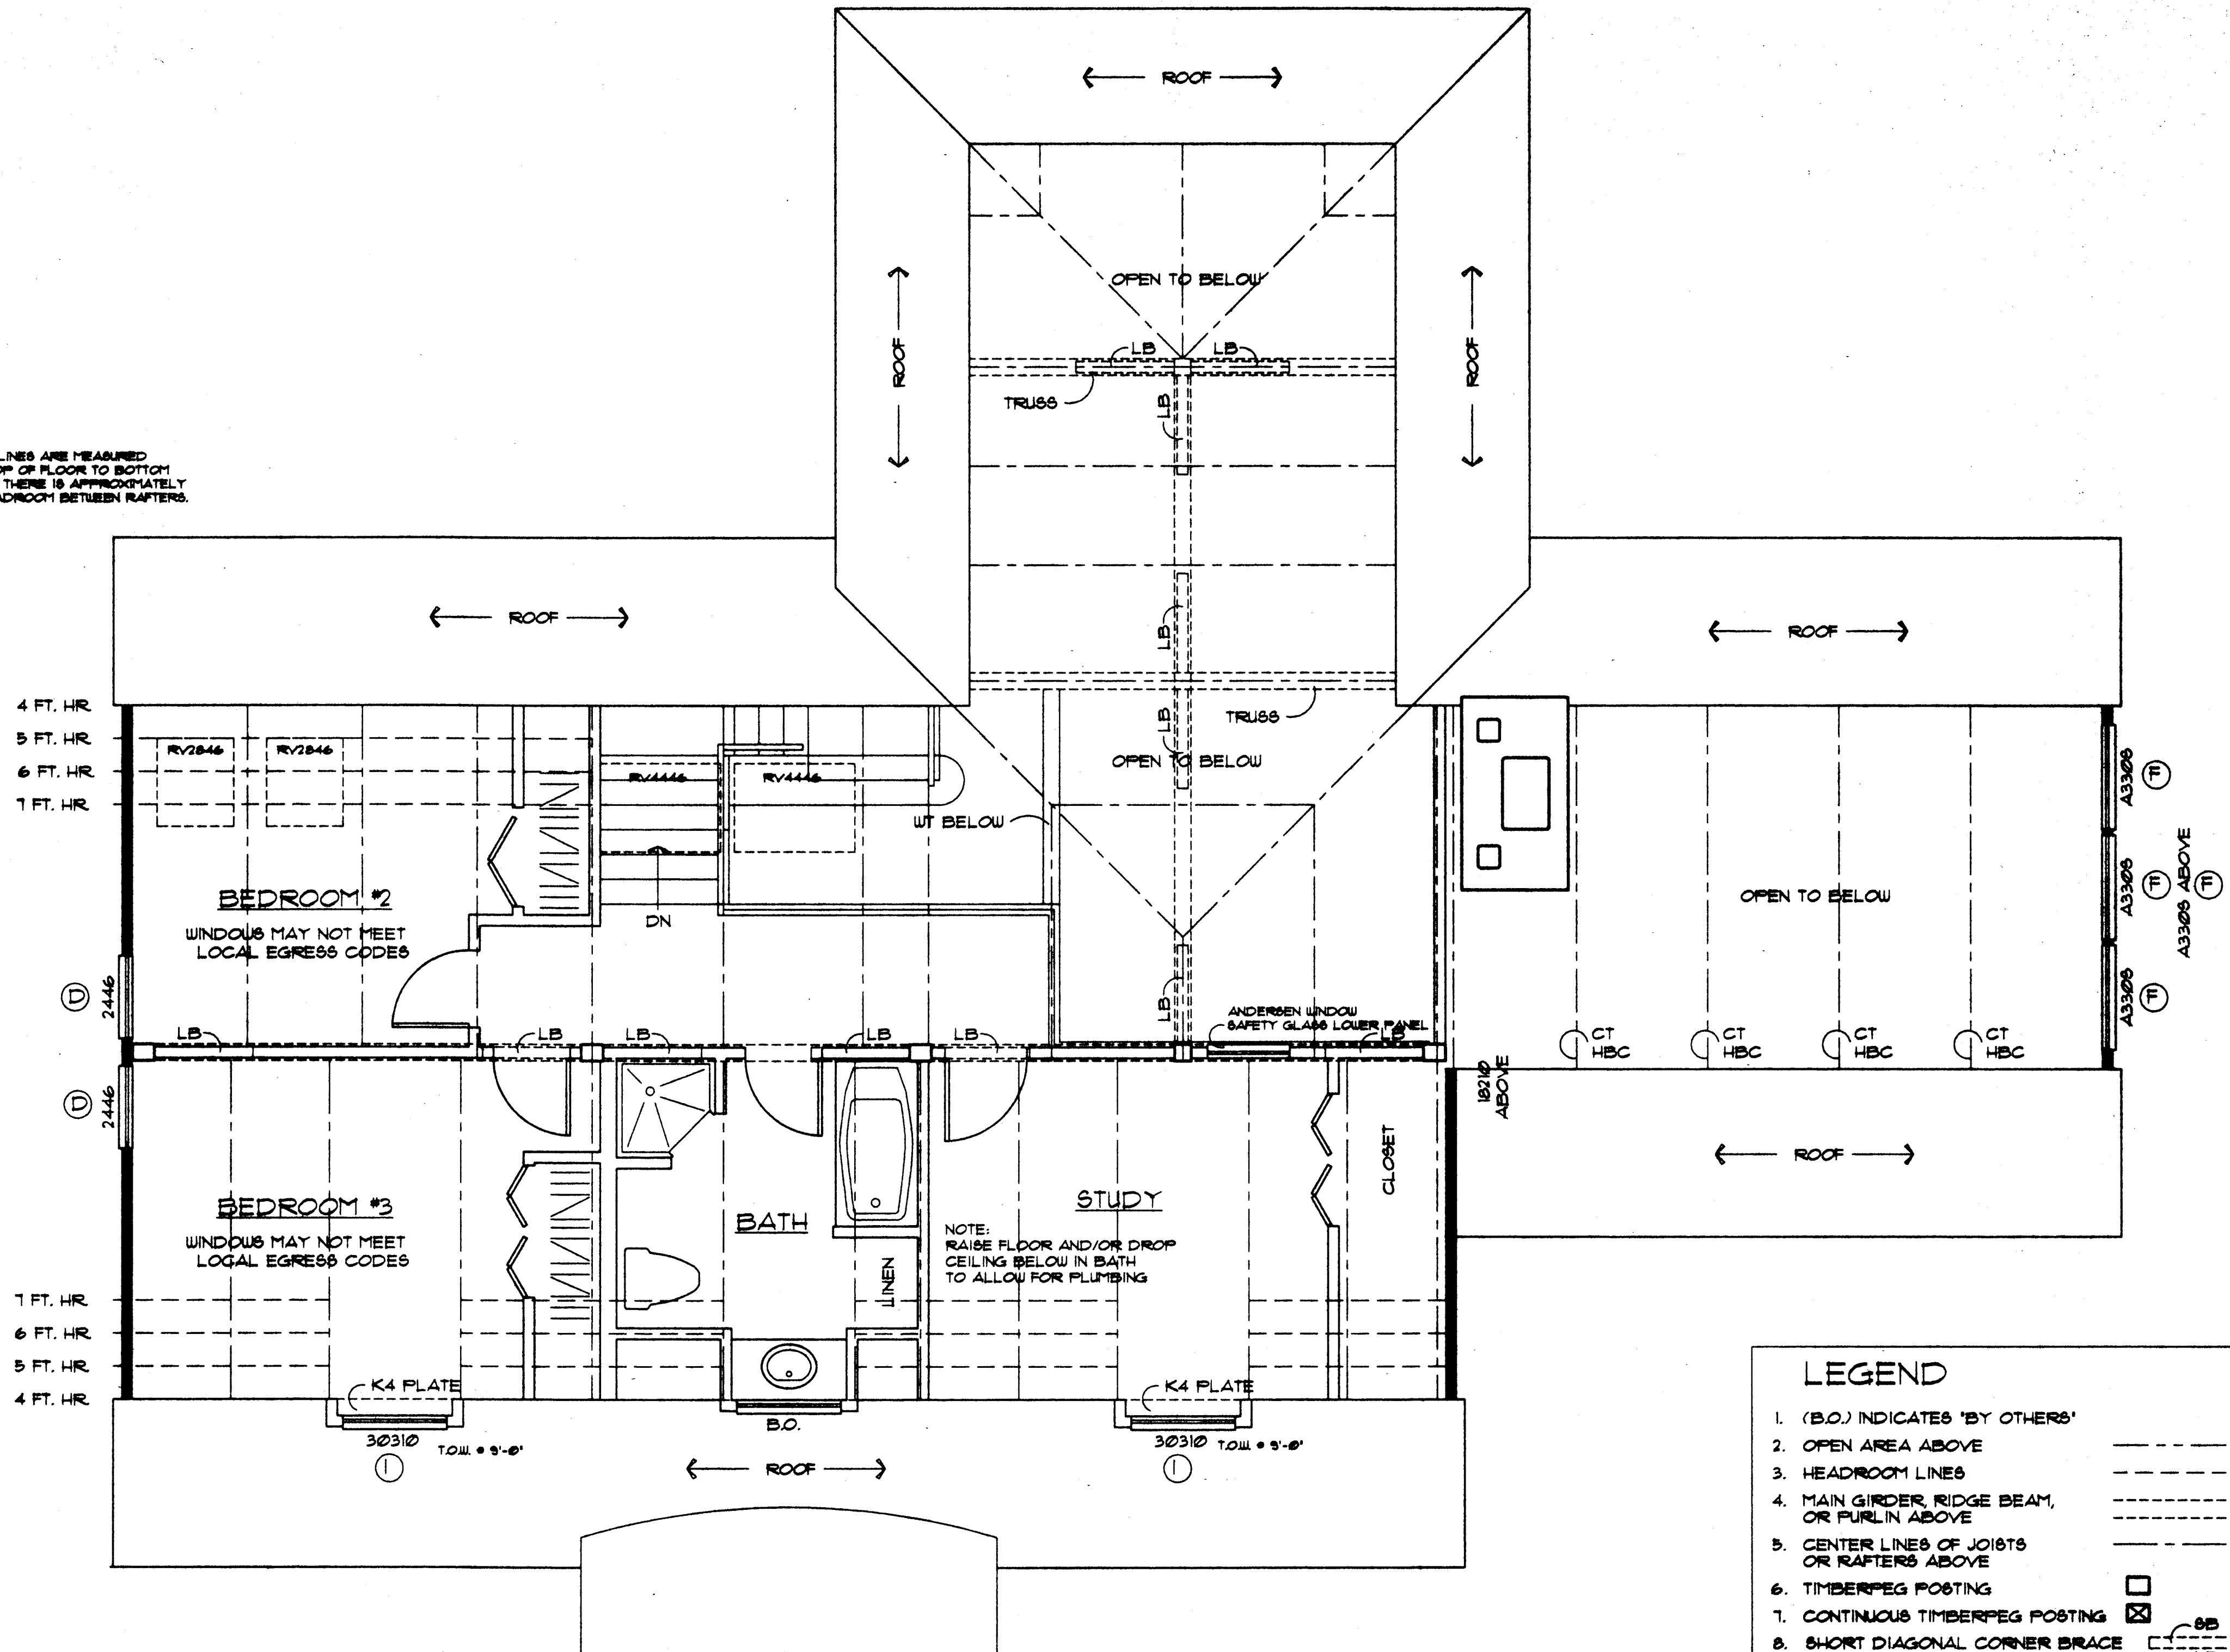

LEGEND	
1. (B.O.) INDICATES 'BY OTHERS'	---
2. OPEN AREA ABOVE	---
3. HEADROOM LINES	---
4. MAIN GIRDER, RIDGE BEAM, OR FURLIN ABOVE	---
5. CENTER LINES OF JOISTS OR RAFTERS ABOVE	---
6. TIMBERPEG POSTING	□
7. CONTINUOUS TIMBERPEG POSTING	⊗
8. SHORT DIAGONAL CORNER BRACE	⌢
9. LONG DIAGONAL CORNER BRACE	⌢
10. TIMBERPEG WALL (SEE DETAIL)	⊕
11. CONVENTIONAL WALL (B.O.)	---
12. (T.B.V.) = TO BE VERIFIED 'BY OTHERS'	---

SECOND FLOOR PLAN PROJECT NORTH  
ALL MILLWORK B.O.

THIS DRAWING MAY NOT BE REPRODUCED OR COPIED, IN WHOLE OR IN PART, WITHOUT THE EXPRESSED WRITTEN PERMISSION OF T-PEG, INC. COPYRIGHT © 1996 T-PEG, INC.


TIMBERPEG EAST INC. CLAREMONT, N.H.  
TIMBERPEG SOUTH INC. FLETCHER, N.C.  
TIMBERPEG WEST INC. FT. COLLINS, CO.  
TIMBERPEG PACIFIC INC. RENO, NV.



SCALE: 1/4" = 1'-0"  
DO NOT SCALE DIMENSIONS FROM BLUEPRINTS

JOHN & CHERRY LEWIS  
SECOND FLOOR PLAN  
B22K4, B220C, B220CT

DWG. NO. 3  
PROJECT NO. 4089

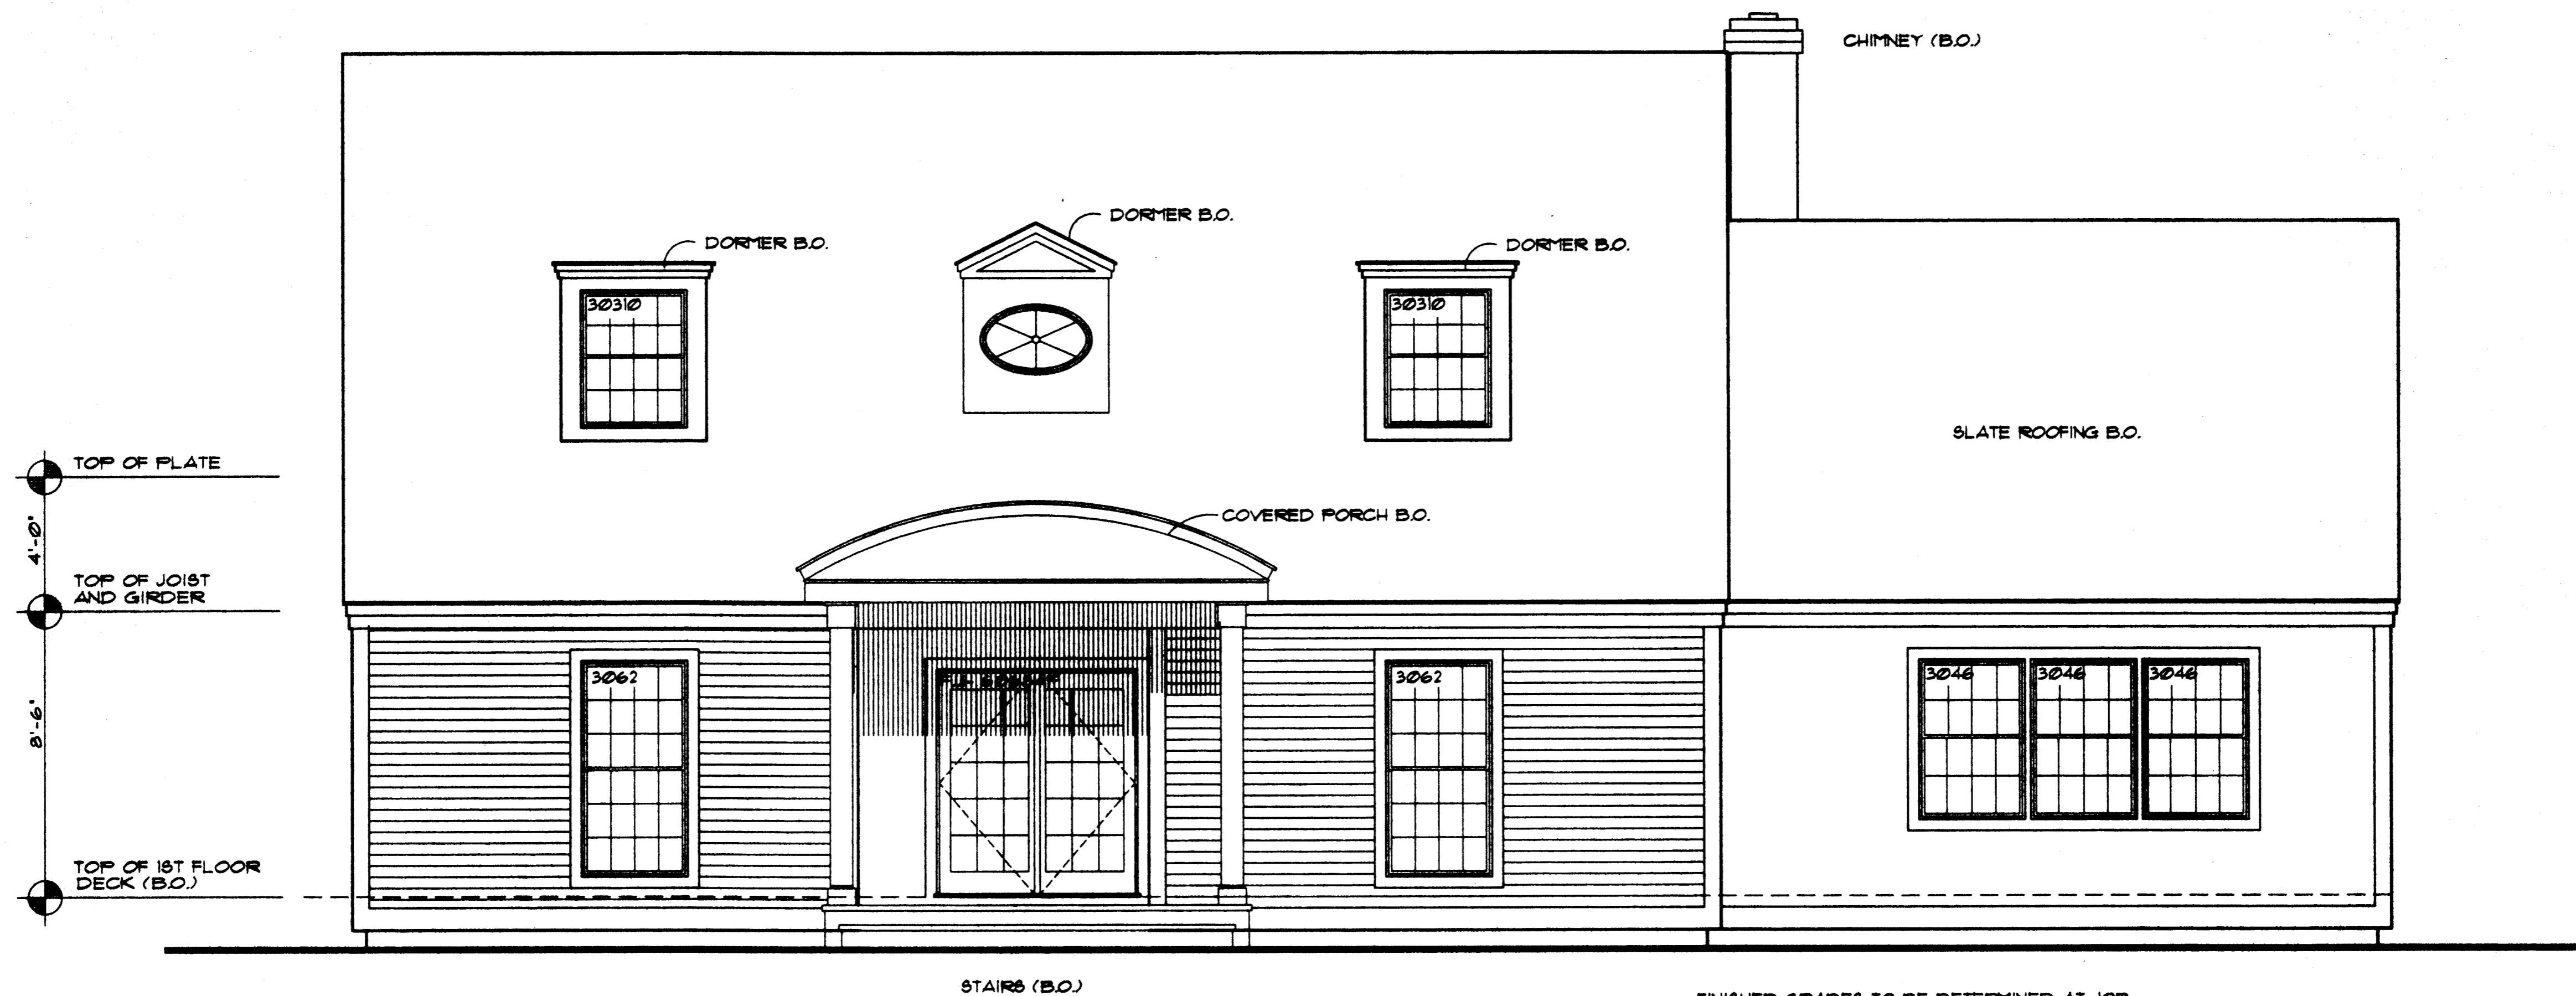

**EAST ELEVATION**  
ALL MILLWORK B.O.

FINISHED GRADES TO BE DETERMINED AT JOB SITE. ALL GRADES TO PROVIDE PROPER DRAINAGE AWAY FROM FOUNDATION

THIS DRAWING MAY NOT BE REPRODUCED OR COPIED, IN WHOLE OR IN PART, WITHOUT THE EXPRESSED WRITTEN PERMISSION OF T-PEG, INC. COPYRIGHT © 1995 T-PEG, INC.


TIMBERPEG EAST INC. CLAREMONT, N.H.  
TIMBERPEG SOUTH INC. FLETCHER, N.C.  
TIMBERPEG WEST INC. FT. COLLINS, CO.  
TIMBERPEG PACIFIC INC. RENO, NV.



SCALE: 1/4" = 1'-0"  
DO NOT SCALE DIMENSIONS FROM BLUEPRINTS

JOHN & CHERRY LEWIS  
EAST ELEVATION  
B22K4, B20C, B20CT

DWG. NO. 4  
PROJECT NO. 4089

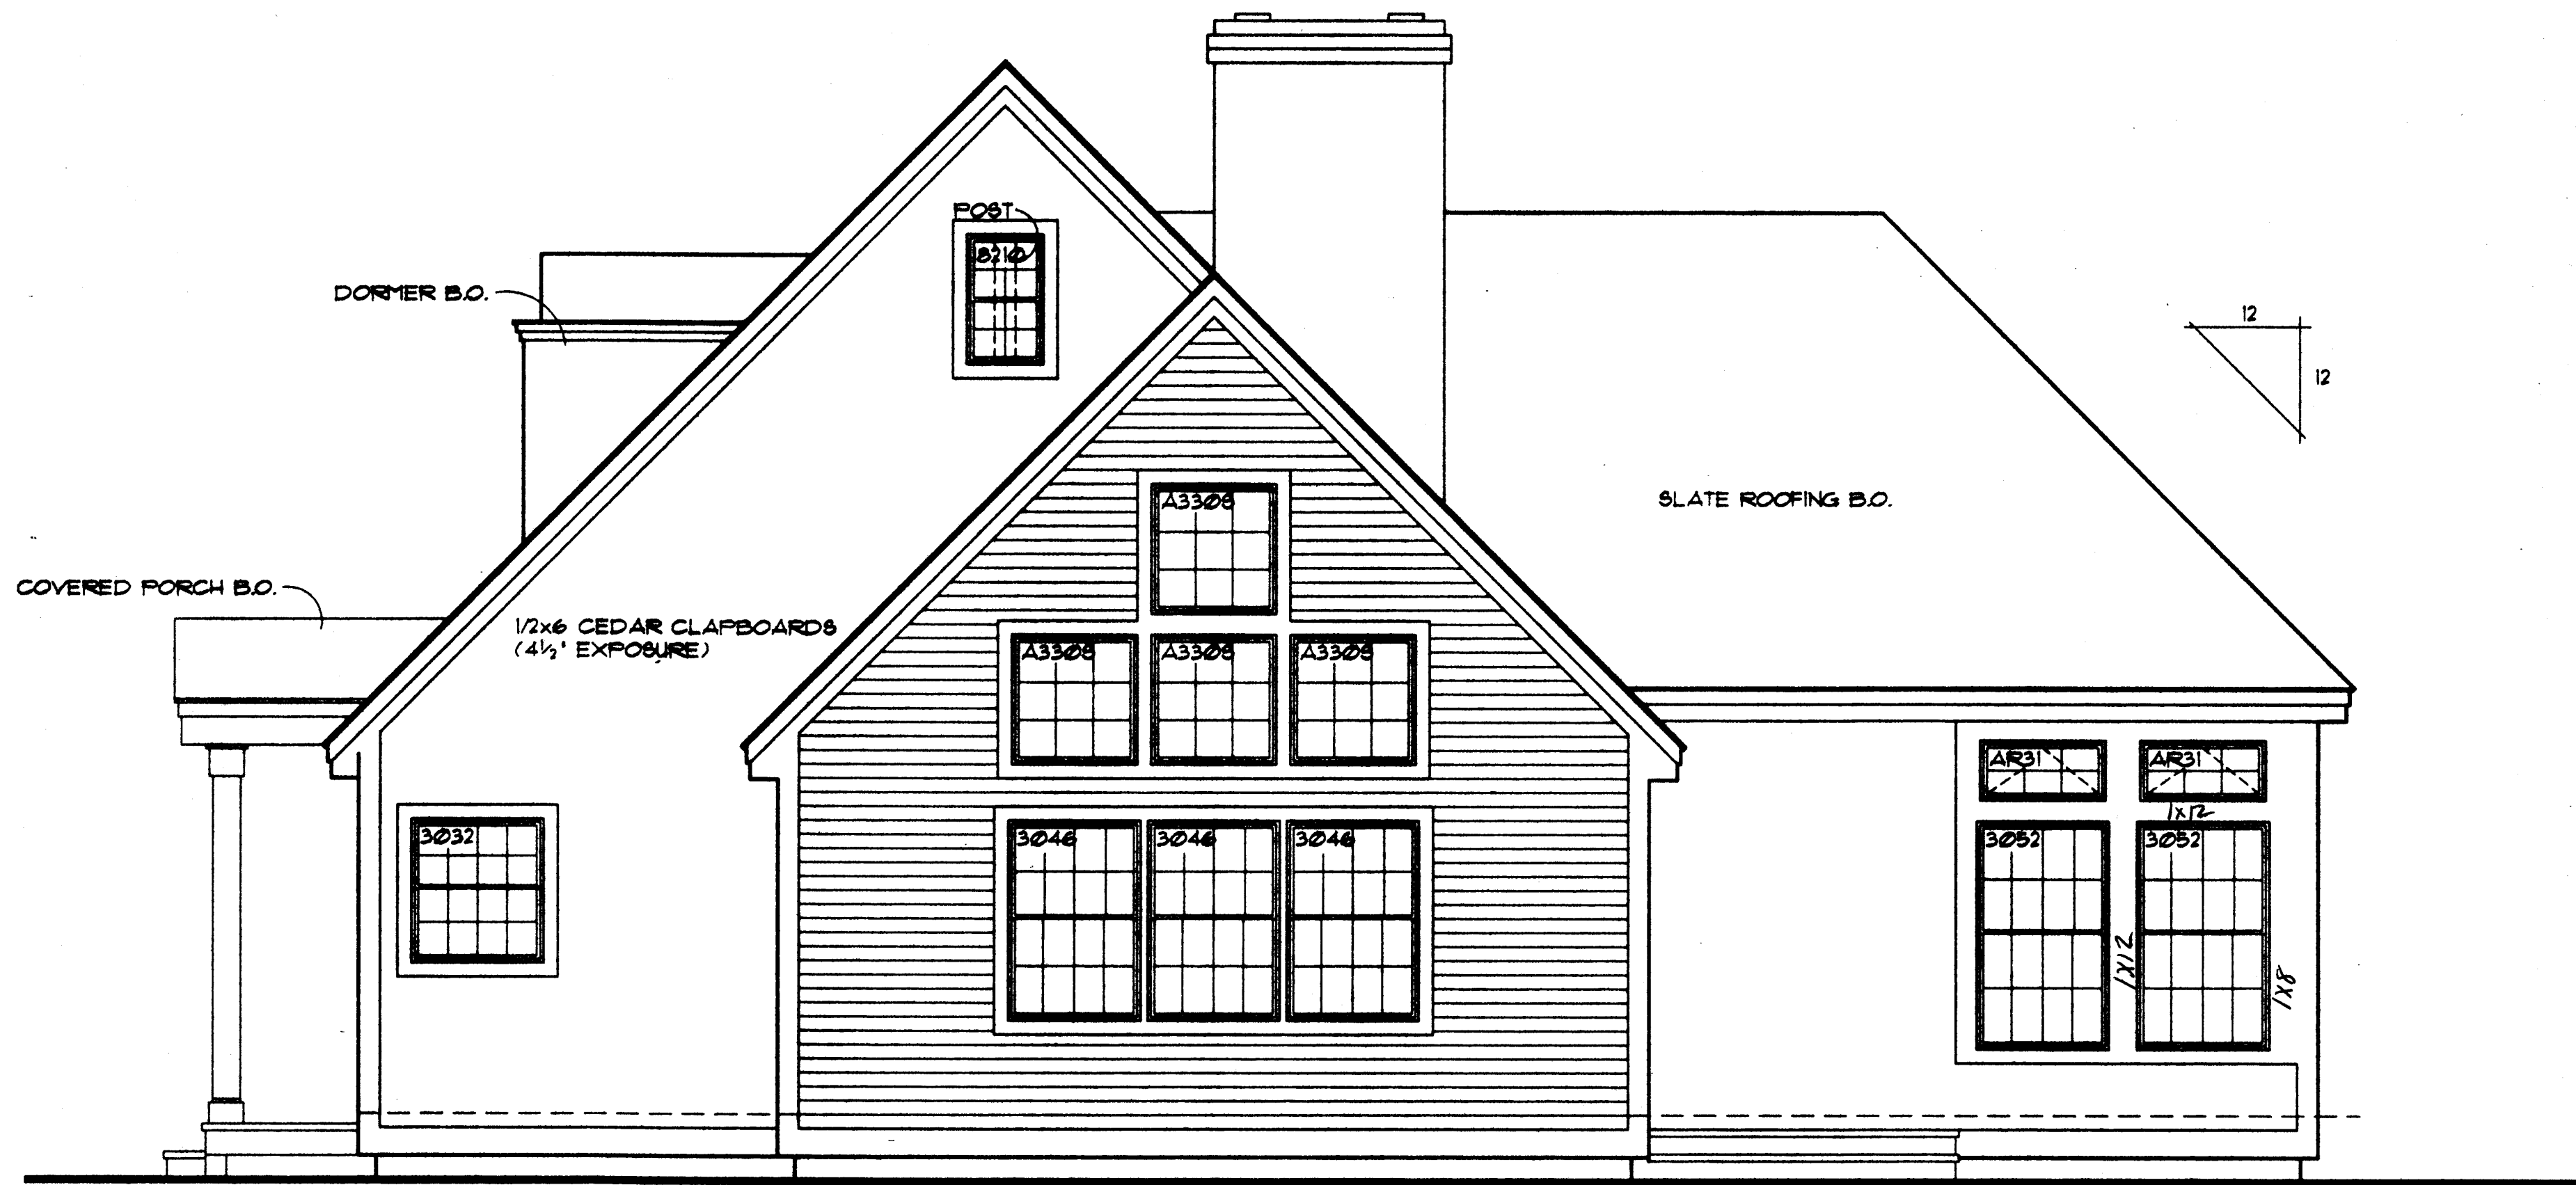

NORTH ELEVATION

ALL MILLWORK B.O.

THIS DRAWING MAY NOT BE REPRODUCED OR COPIED, IN WHOLE OR IN PART, WITHOUT THE EXPRESSED WRITTEN PERMISSION OF T-PEG, INC. COPYRIGHT © 1996 T-PEG, INC.

TIMBERPEG EAST INC. CLAREMONT, N.H.  
 TIMBERPEG SOUTH INC. FLETCHER, N.C.  
 TIMBERPEG WEST INC. FT. COLLINS, CO.  
 TIMBERPEG PACIFIC INC. RENO, NV.

**TIMBERPEG**<sup>®</sup>  
 The Artisans of Post & Beam

SCALE: 1/4" = 1'-0"

DO NOT SCALE DIMENSIONS FROM BLUEPRINTS

JOHN & CHERRY LEWIS

NORTH ELEVATION

B22K4, B20C, B20CT

DWG. NO.

5

PROJECT NO.  
4089



SOUTH ELEVATION  
ALL MILLWORK B.O.

THIS DRAWING MAY NOT BE REPRODUCED OR COPIED, IN WHOLE OR IN PART, WITHOUT THE EXPRESSED WRITTEN PERMISSION OF T-PEG, INC. COPYRIGHT © 1995 T-PEG, INC.

TIMBERPEG EAST INC. CLAREMONT, N.H.  
TIMBERPEG SOUTH INC. FLETCHER, N.C.  
TIMBERPEG WEST INC. FT. COLLINS, CO.  
TIMBERPEG PACIFIC INC. RENO, NV.

**TIMBERPEG**  
The Artisans of Post & Beam

SCALE: 1/4" = 1'-0"

DO NOT SCALE DIMENSIONS FROM BLUEPRINTS

JOHN & CHERRY LEWIS


SOUTH ELEVATION

B22K4, B20C, B20CT

DWG. NO.

7


PROJECT NO.  
4089

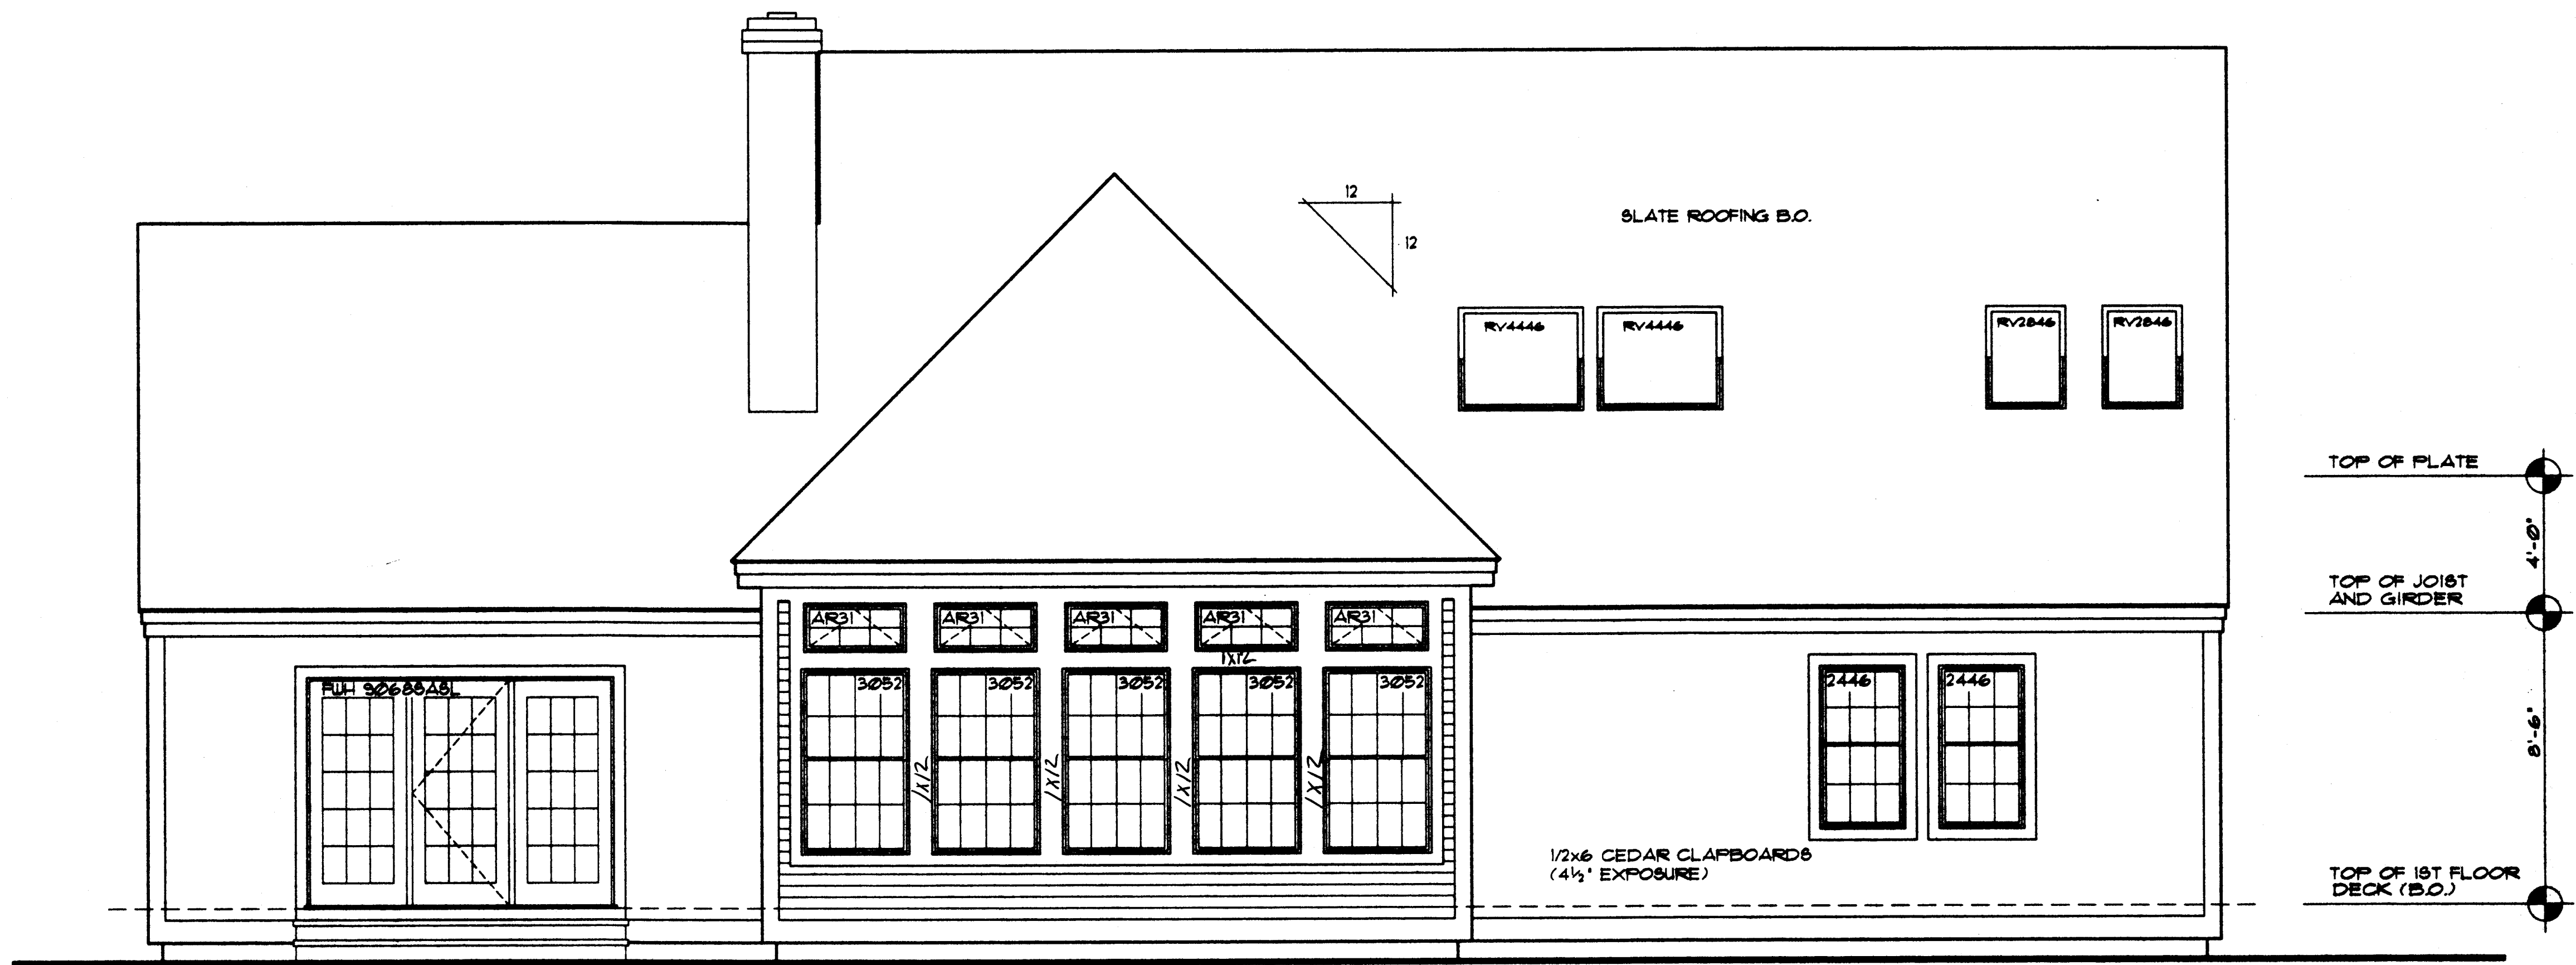

STAIRS (B.O.)

FINISHED GRADES TO BE DETERMINED AT JOB SITE. ALL GRADES TO PROVIDE PROPER DRAINAGE AWAY FROM FOUNDATION

**WEST ELEVATION**  
ALL MILLWORK B.O.

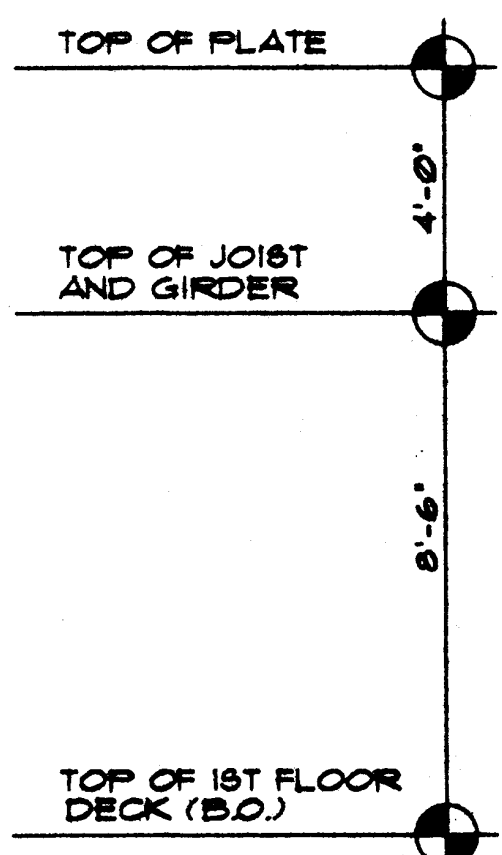

THIS DRAWING MAY NOT BE REPRODUCED OR COPIED, IN WHOLE OR IN PART, WITHOUT THE EXPRESSED WRITTEN PERMISSION OF T-PEG, INC. COPYRIGHT © 1995 T-PEG, INC.

TIMBERPEG EAST INC. CLAREMONT, N.H.  
TIMBERPEG SOUTH INC. FLETCHER, N.C.  
TIMBERPEG WEST INC. FT. COLLINS, CO.  
TIMBERPEG PACIFIC INC. RENO, NV.



SCALE: 1/4" = 1'-0"

DO NOT SCALE DIMENSIONS FROM BLUEPRINTS

JOHN & CHERRY LEWIS  
WEST ELEVATION  
B22K4, B20C, B20CT

DWG. NO.  
**6**  
PROJECT NO.  
4089